




North façade

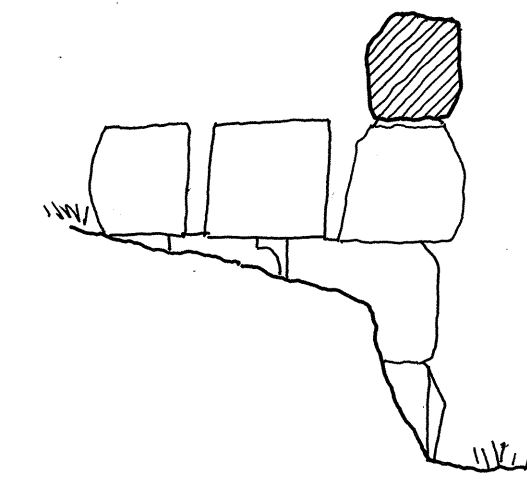


Cross section A-A'

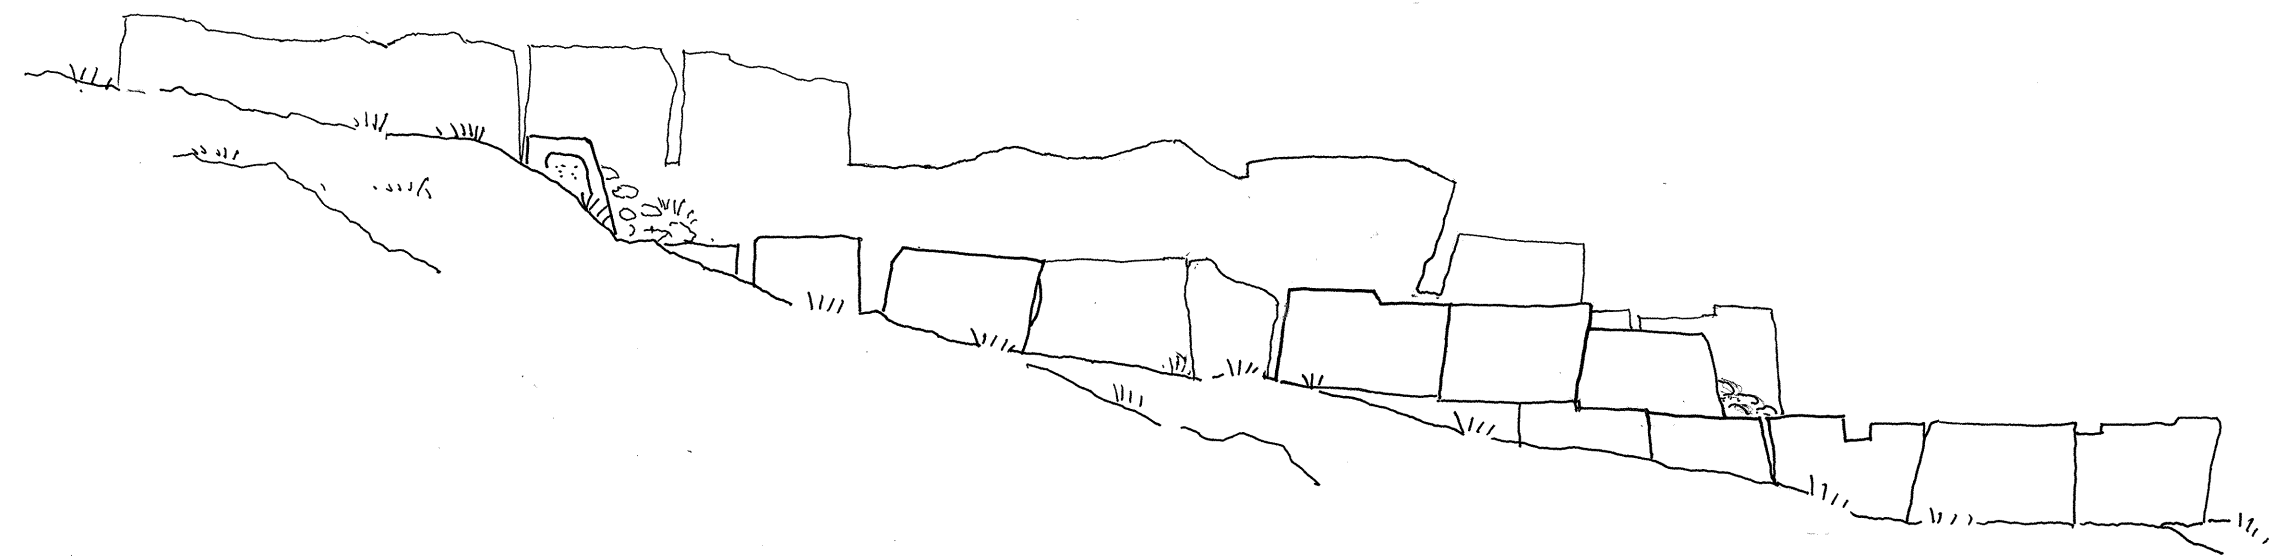

South façade

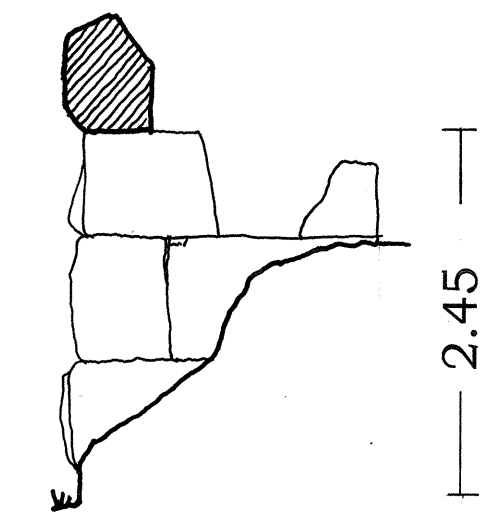

Cross section B-B'

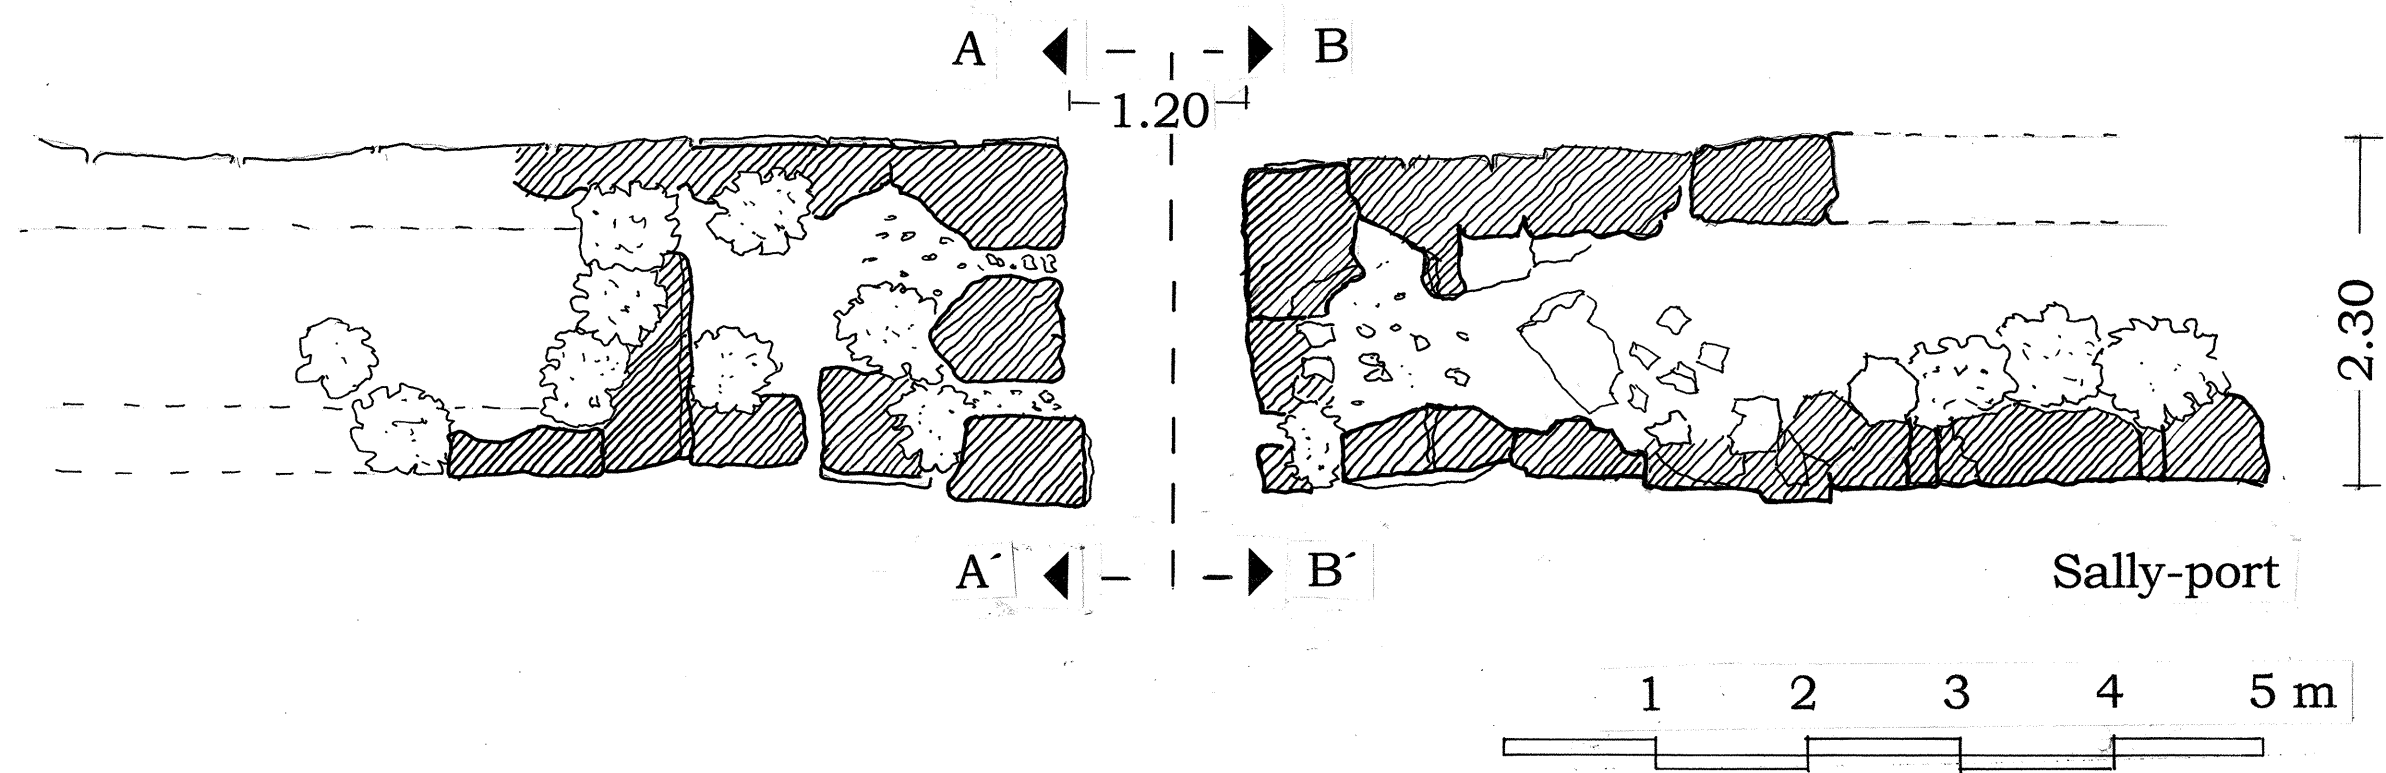

Sally-port

